


GROUND FLOOR

1:200

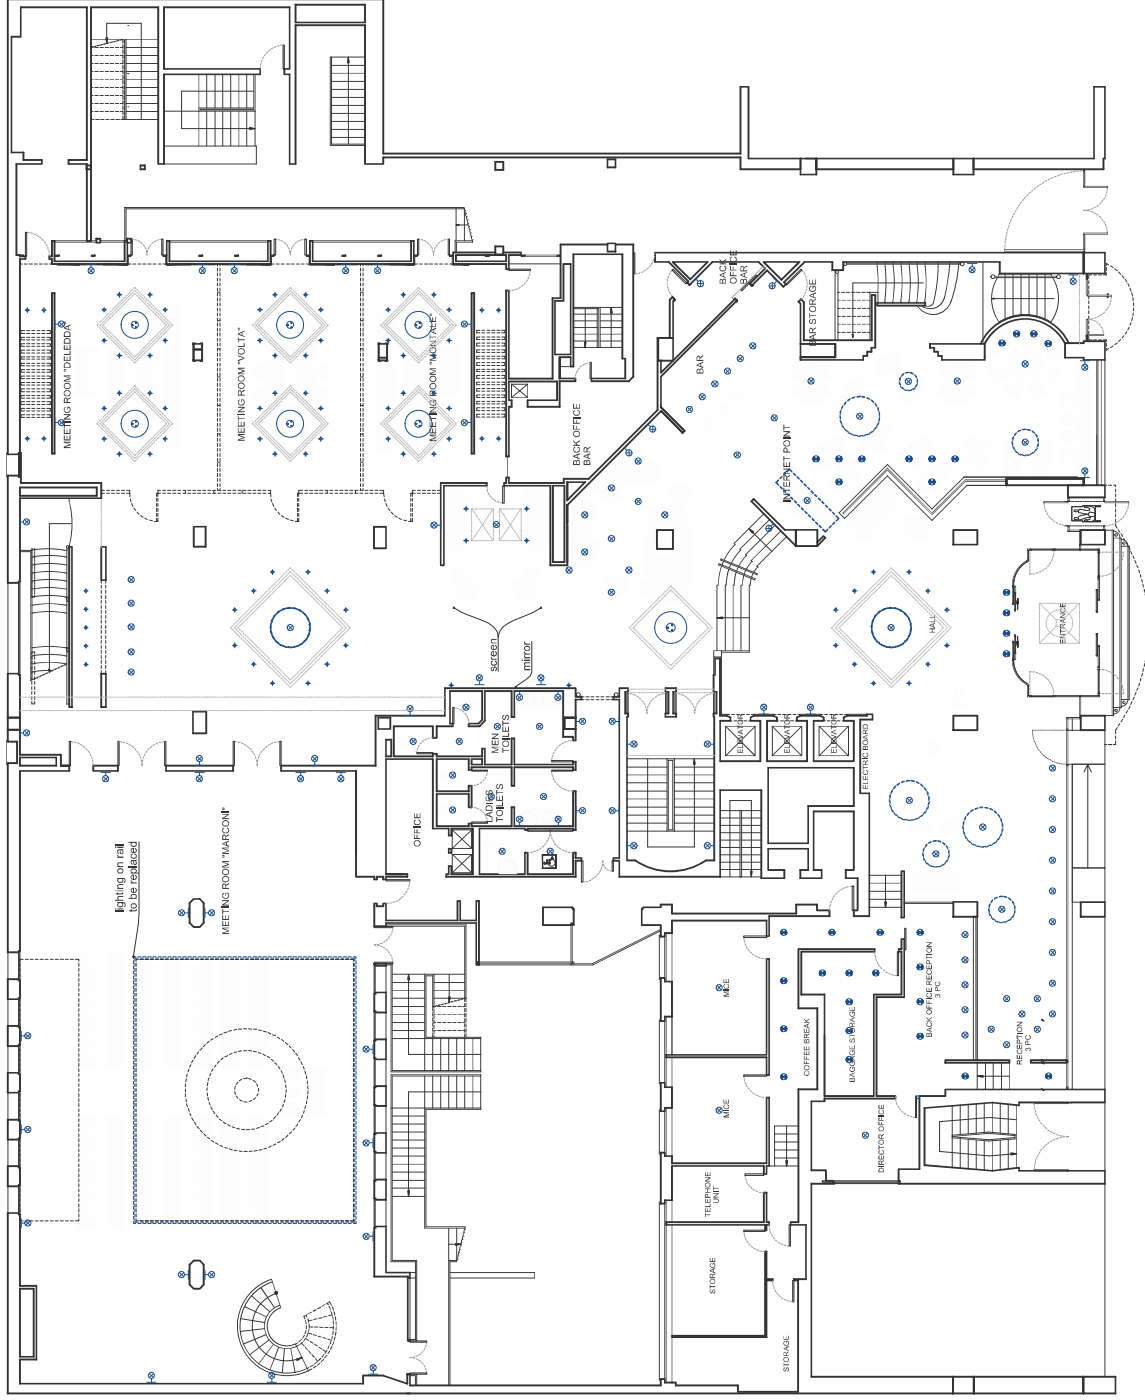

LIGHTING KEY

recessed spotlights
 spotlights

wall lighting
 wall lighting

suspended lamps
 suspended lamps

GROUND FLOOR RENEWAL

studio di architettura scamporrino | via cavour 6/c cernusco sul naviglio (mi)
 tel. 02 92 59 20 48 | info@studio-scamporrino.it | www.studio-scamporrino.it
 november 03 2015 | ground floor architectural and furniture project | scala 1:200-1:50
 NH Torino Ambasciatori | Turin | Italy